




CONCRETE STEPS

For 1, 2, and 3 Family Residences

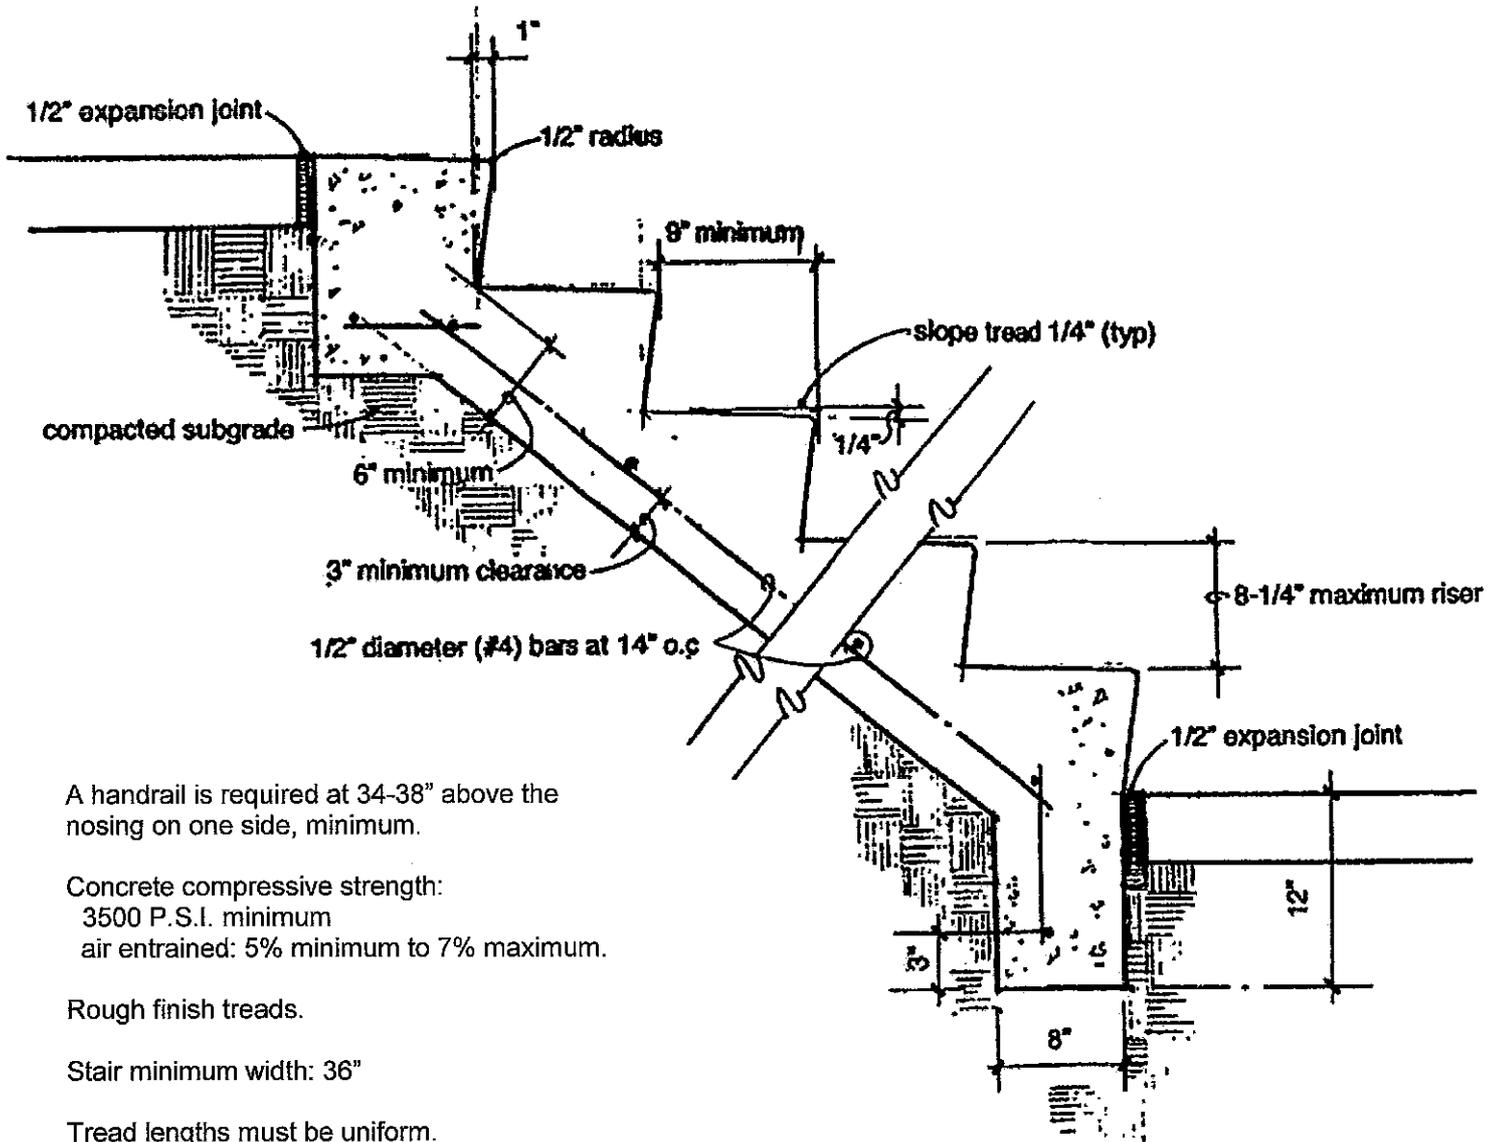

- A handrail is required at 34-38" above the nosing on one side, minimum.
- Concrete compressive strength:
 - 3500 P.S.I. minimum
 - air entrained: 5% minimum to 7% maximum.
- Rough finish treads.
- Stair minimum width: 36"
- Tread lengths must be uniform.
- Riser heights must be uniform.
- Guards are required if side or elevation drop-off exceeds 30 inches.

OWNER _____
ADDRESS _____